

FARM FRESH365

SITE ADDRESS :
F.P-13 NEAR DEVRAJ INDUSTRIAL PARK, LAKSHMIPURA, AHMEDABAD,
VATVA - 382315. | M. : 99131 38539

A Project by :


JAYNI
Projects Ltd.

Architect :


MAYANK PATEL




GROUND FLOOR LAYOUT PLAN

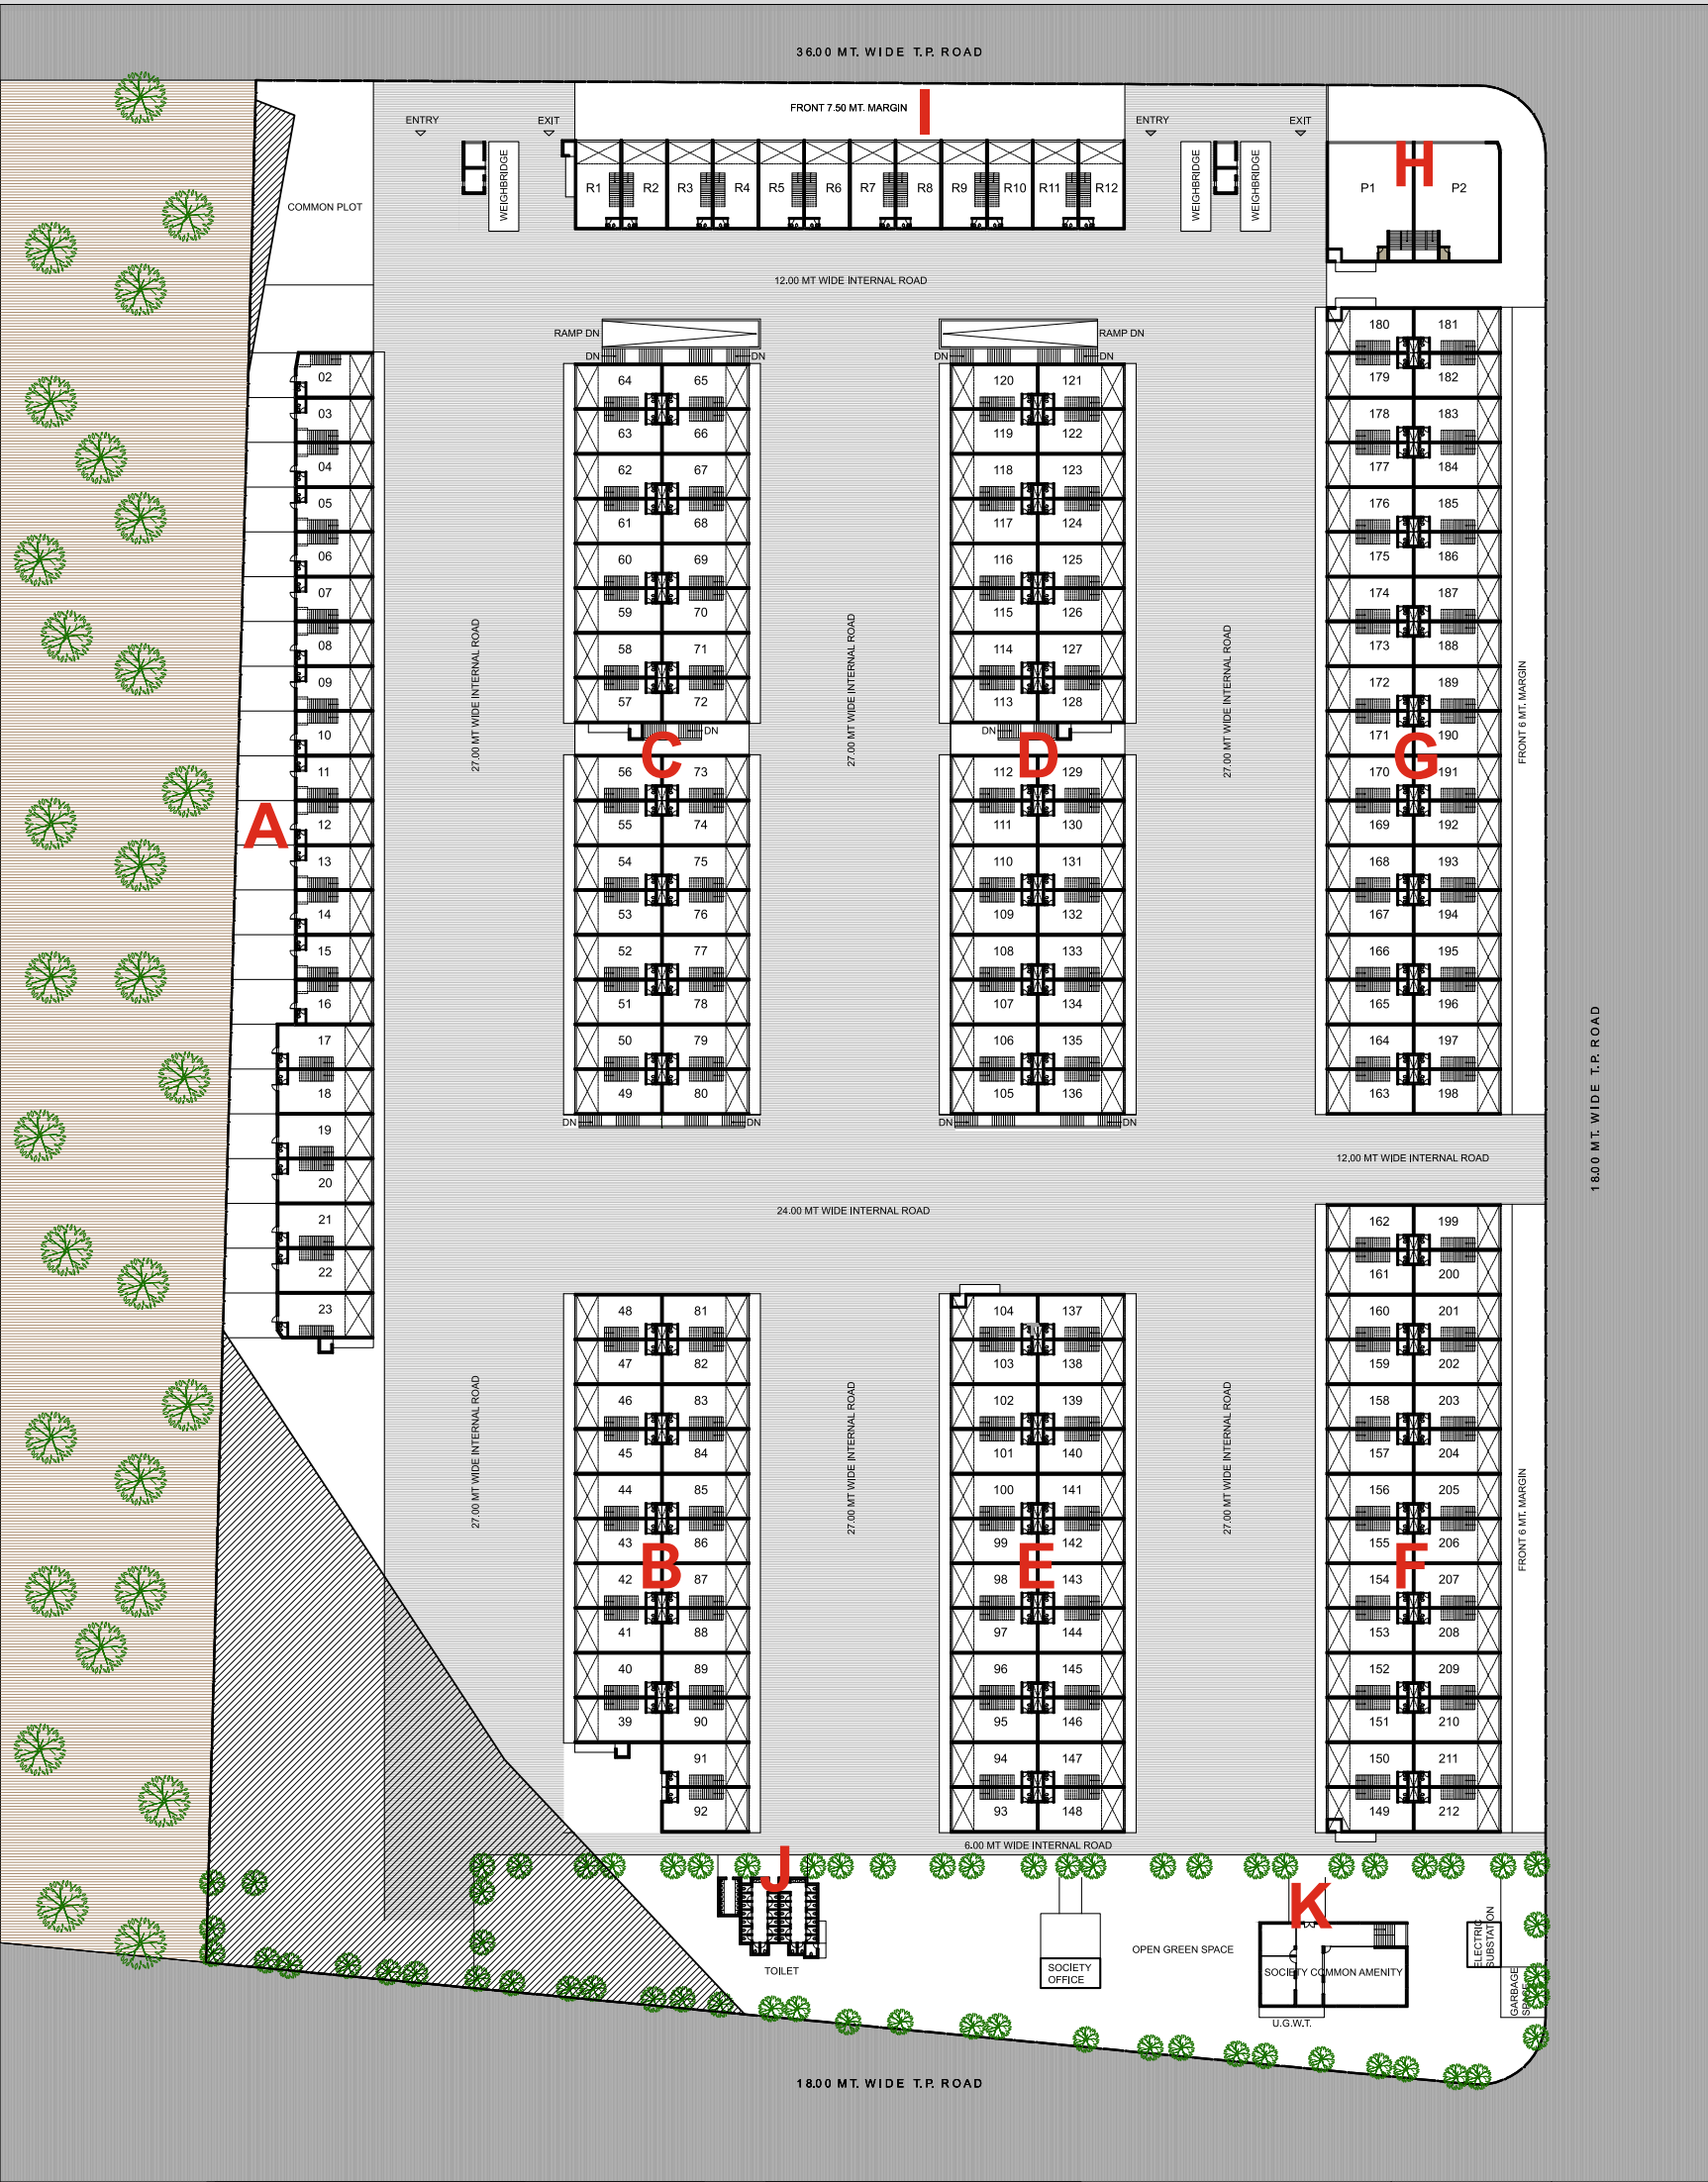


BASEMENT PLAN

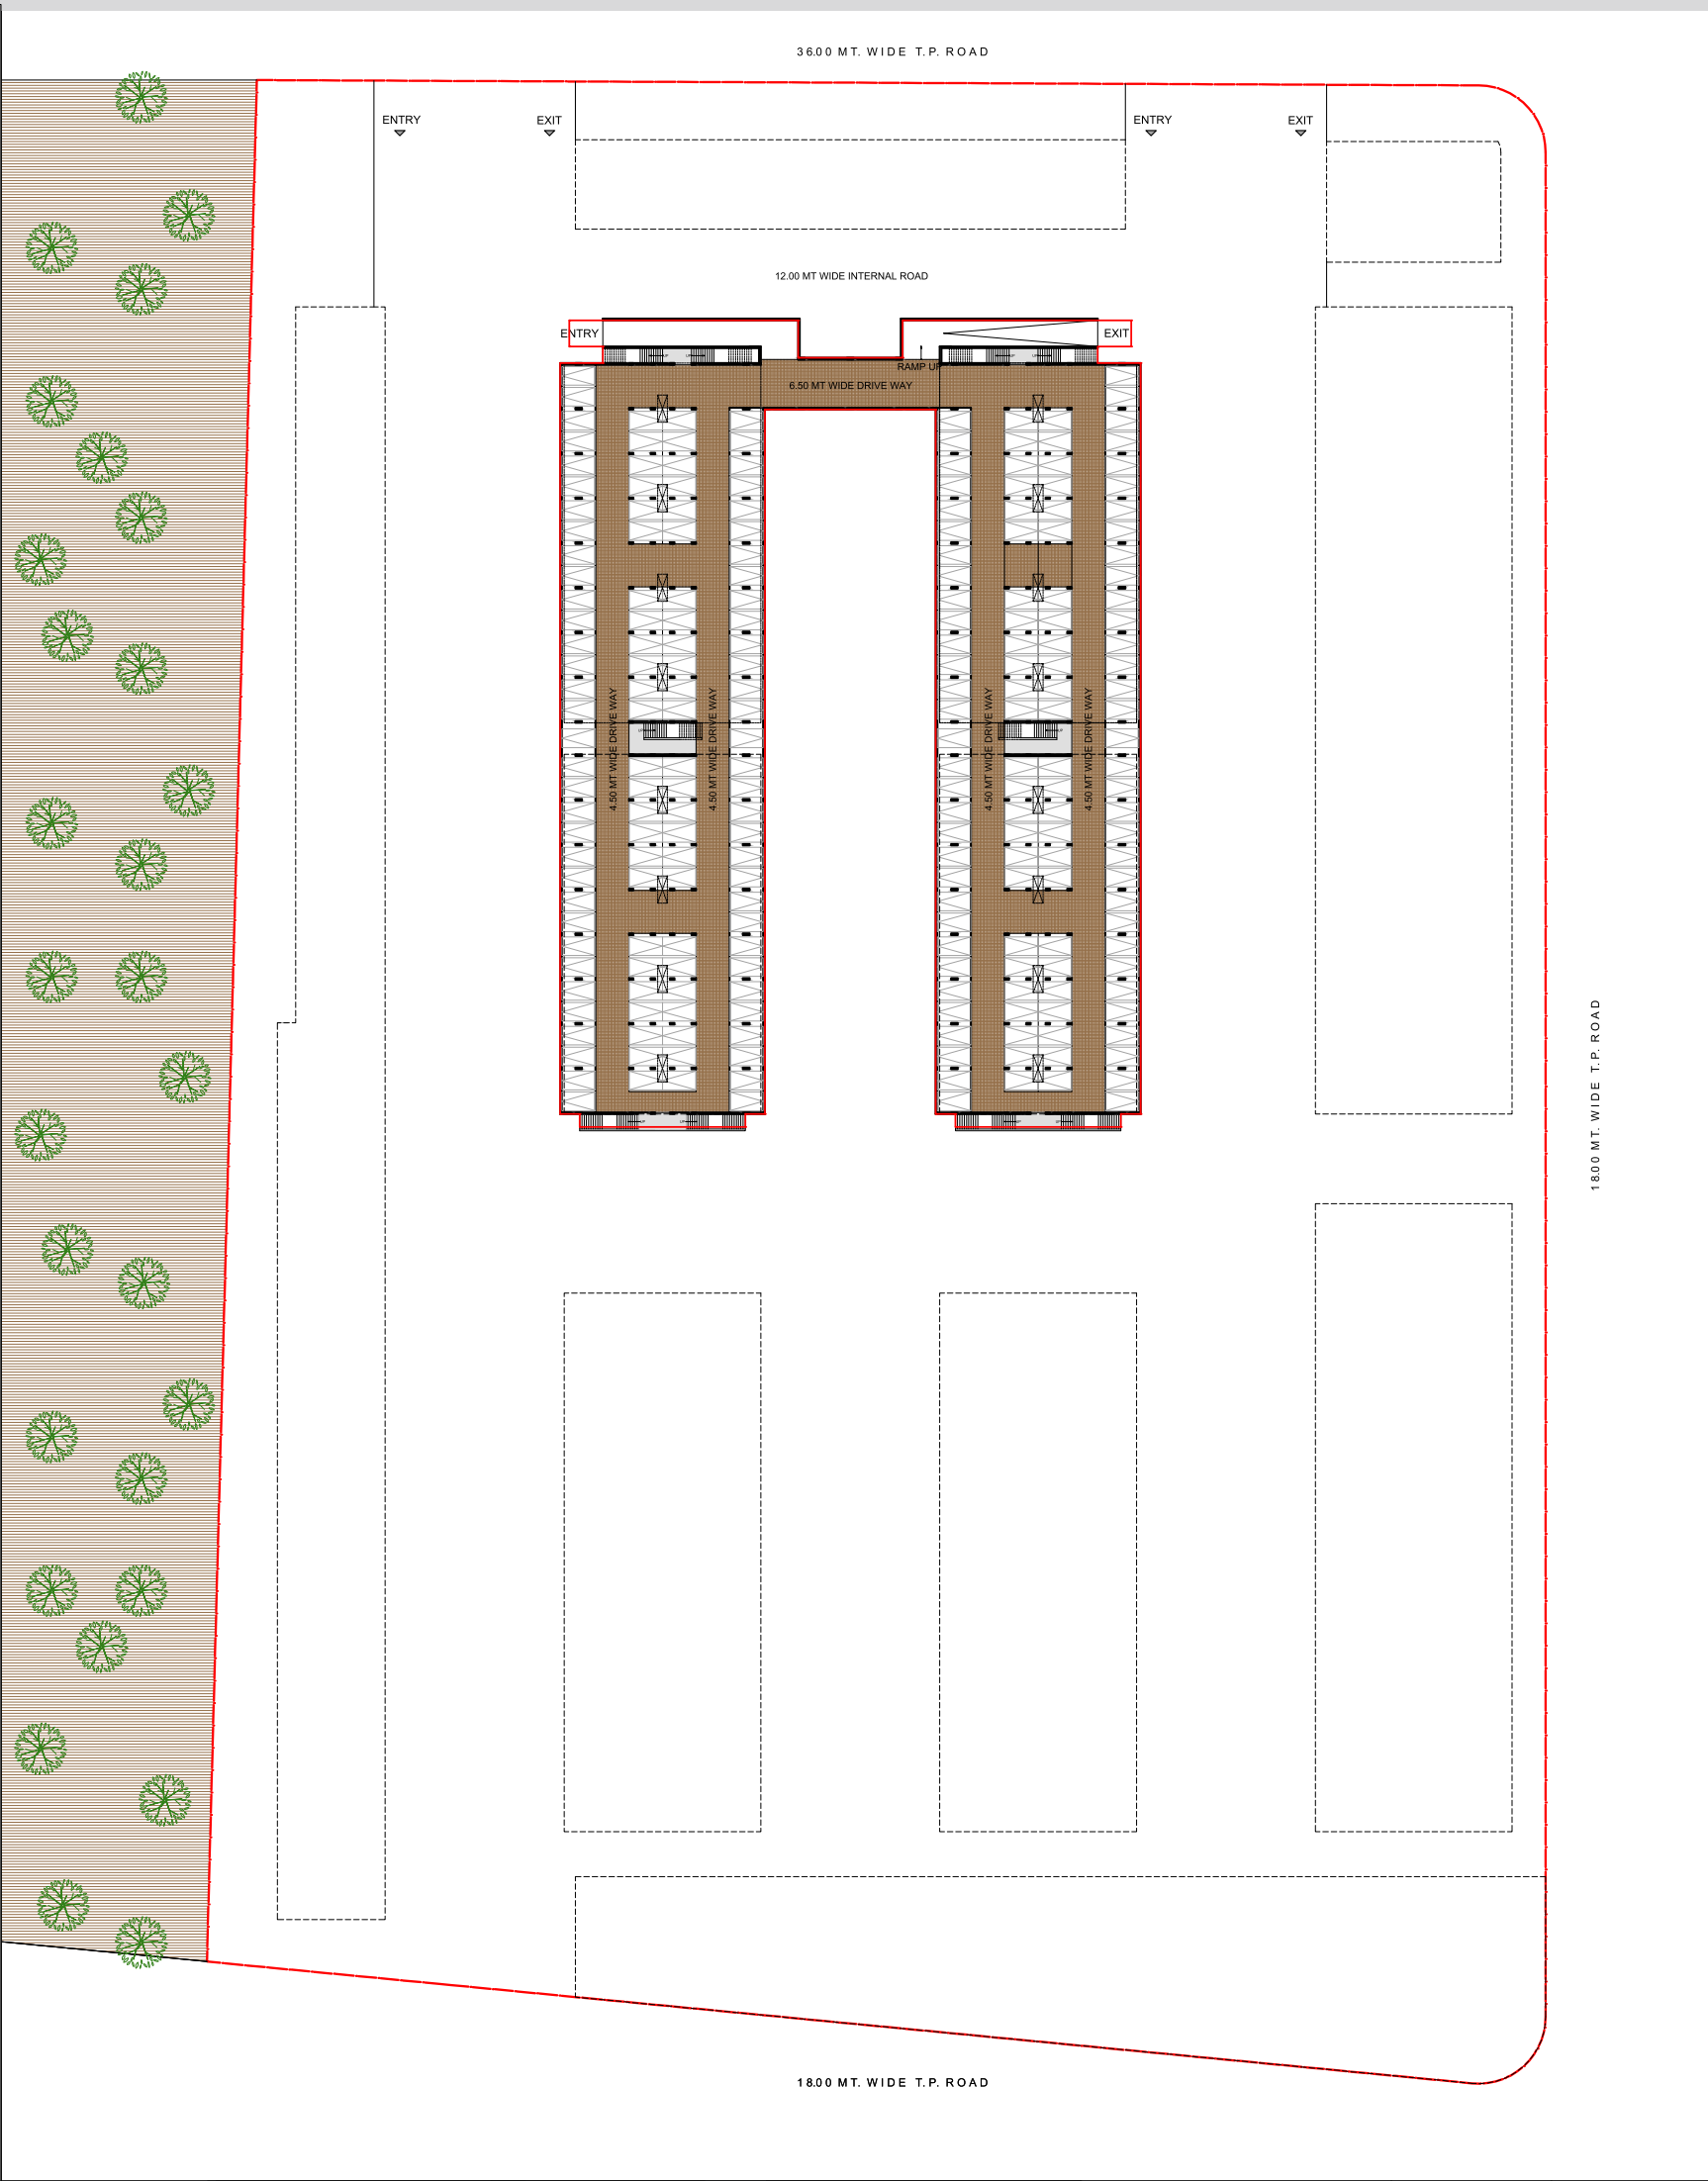


UNIT 2 TO 16 (BLOCK - A)

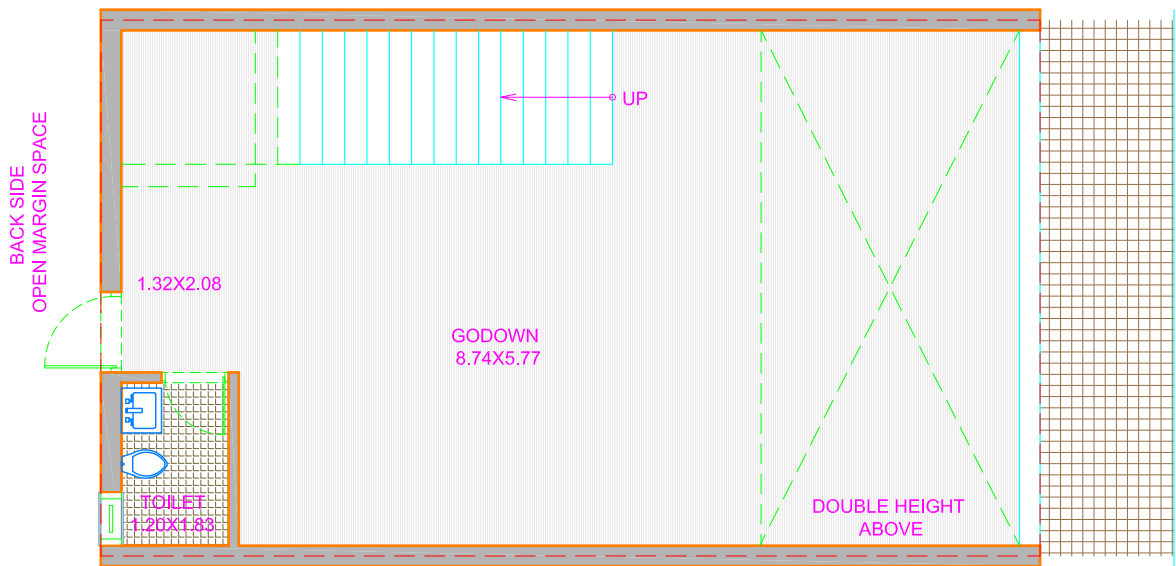

GROUND FLOOR PLAN (02 TO 16)

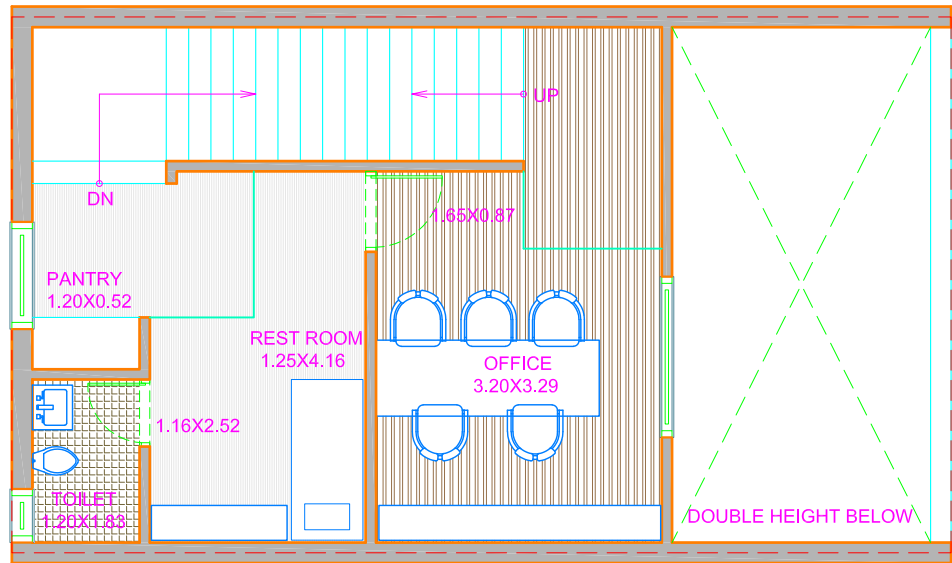


FIRST FLOOR PLAN (02 TO 16)

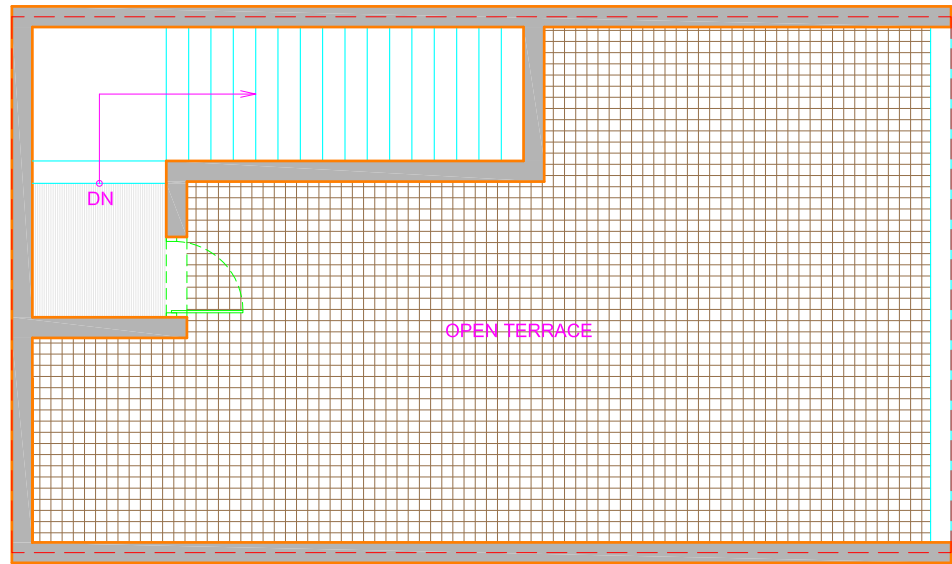


TERRACE FLOOR PLAN (02 TO 16)


UNIT 17 TO 23 (BLOCK - A)

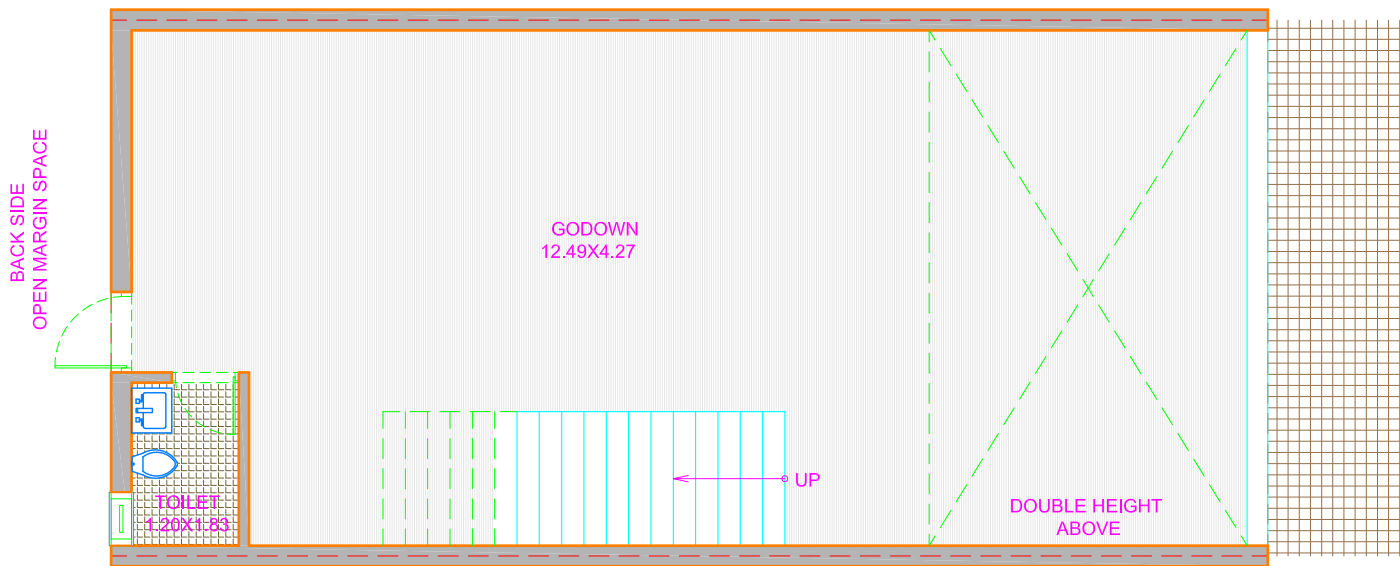

GROUND FLOOR PLAN (17 TO 23)

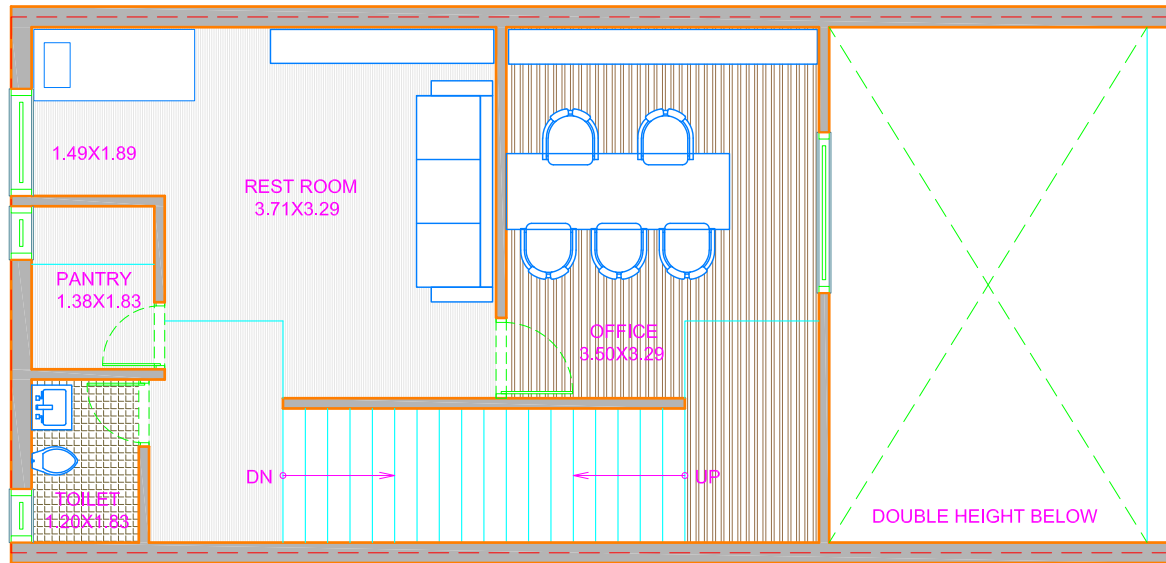


FIRST FLOOR PLAN (17 TO 23)

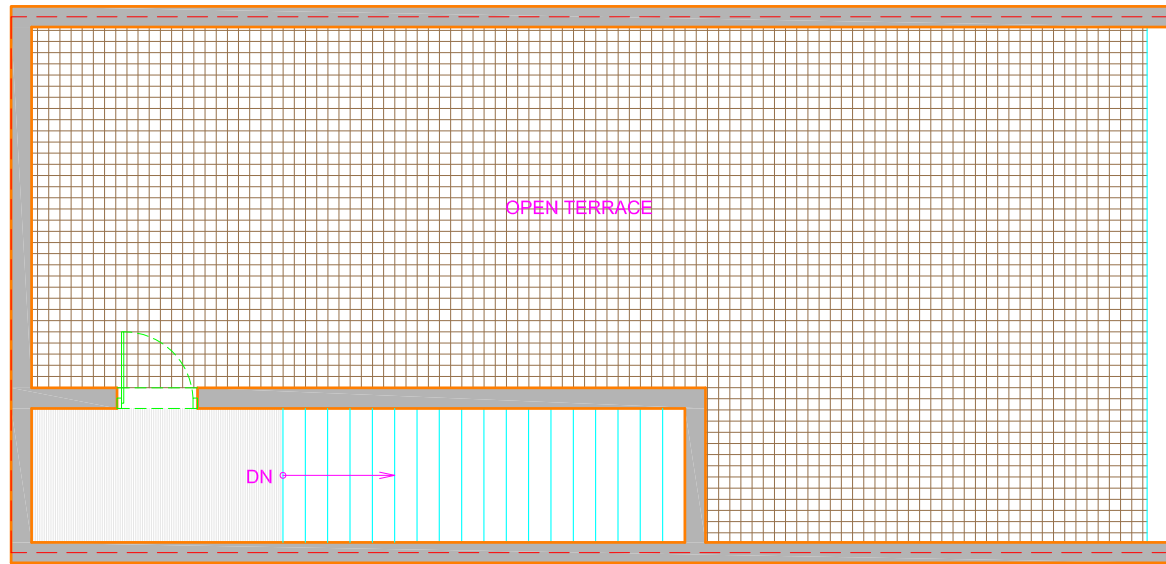


TERRACE FLOOR PLAN (17 TO 23)


UNIT 39 TO 212 (BLOCK - B,C,D,E,F,G)

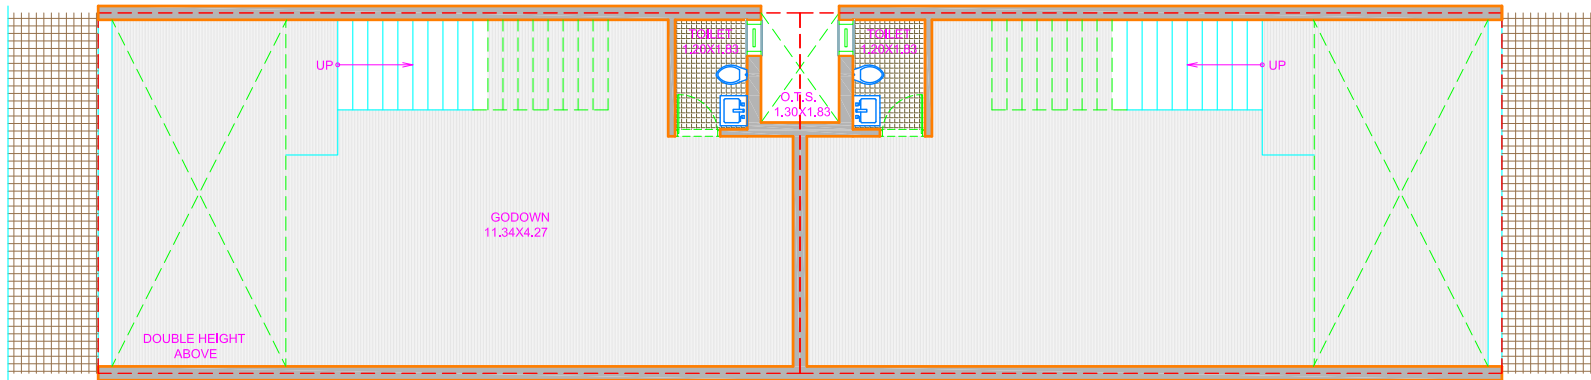

GROUND FLOOR PLAN (39 TO 212)

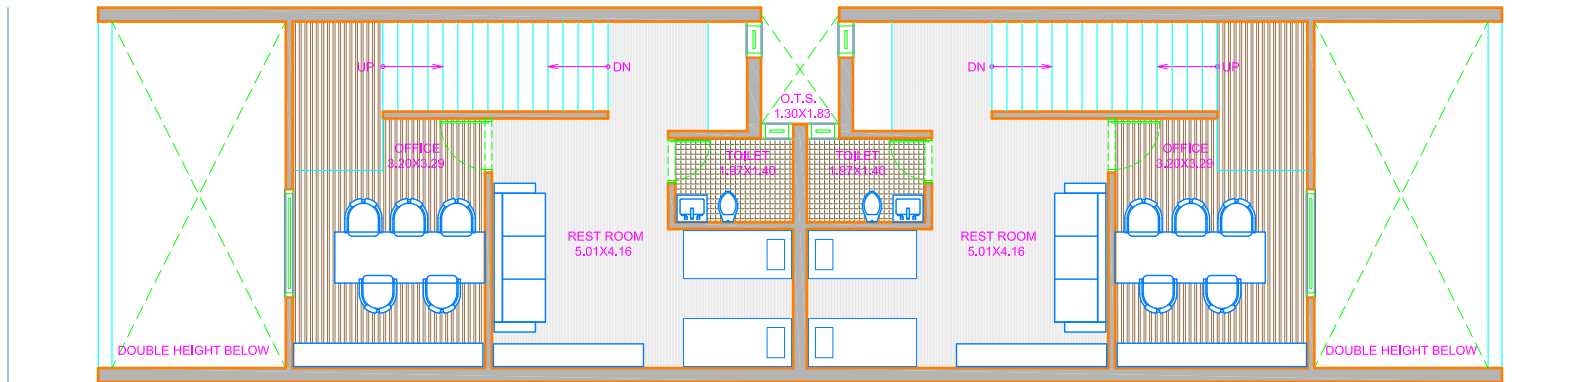


FIRST FLOOR PLAN (39 TO 212)

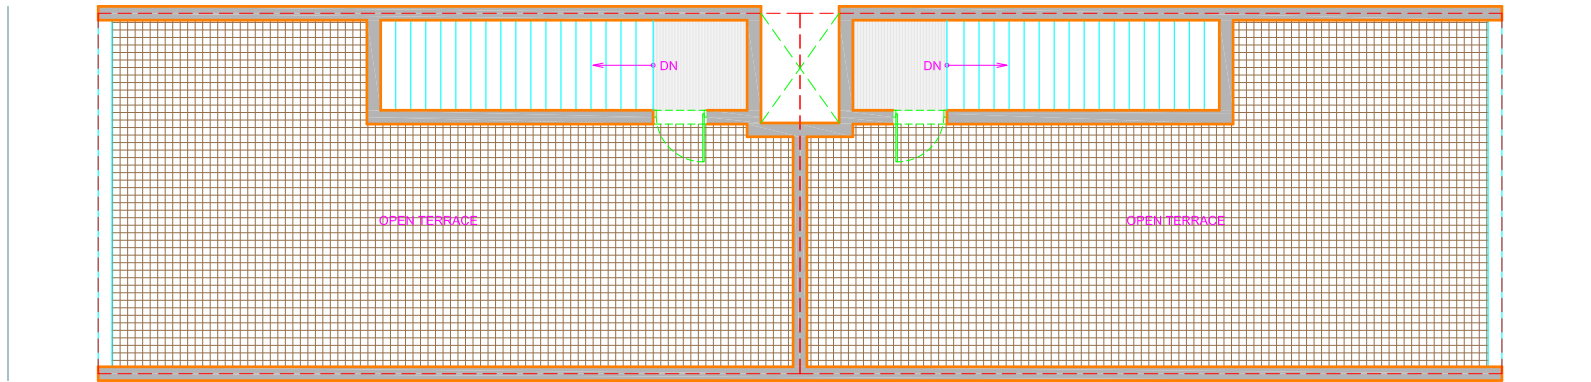


TERRACE FLOOR PLAN (39 TO 212)


UNIT P1 TO P2 (BLOCK - H)

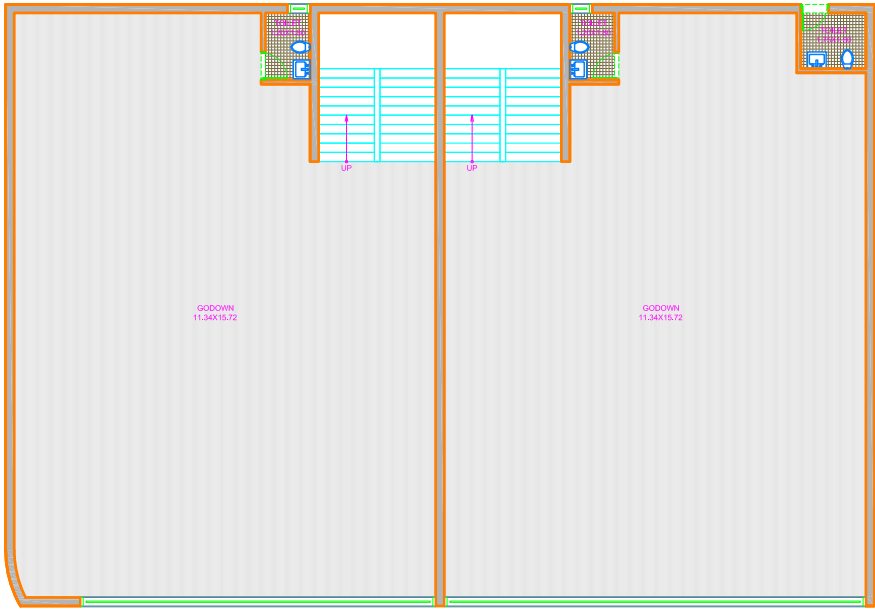

GROUND FLOOR PLAN



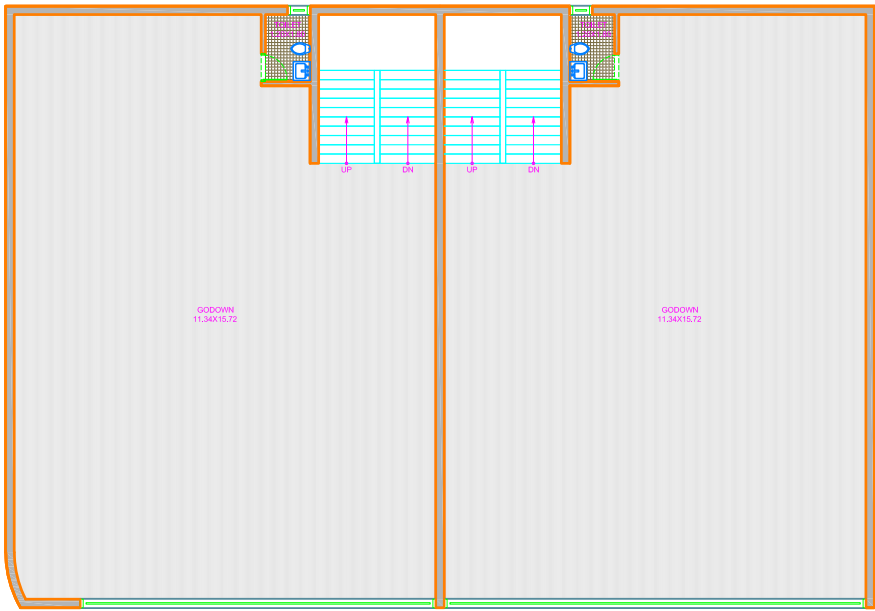


FIRST FLOOR PLAN

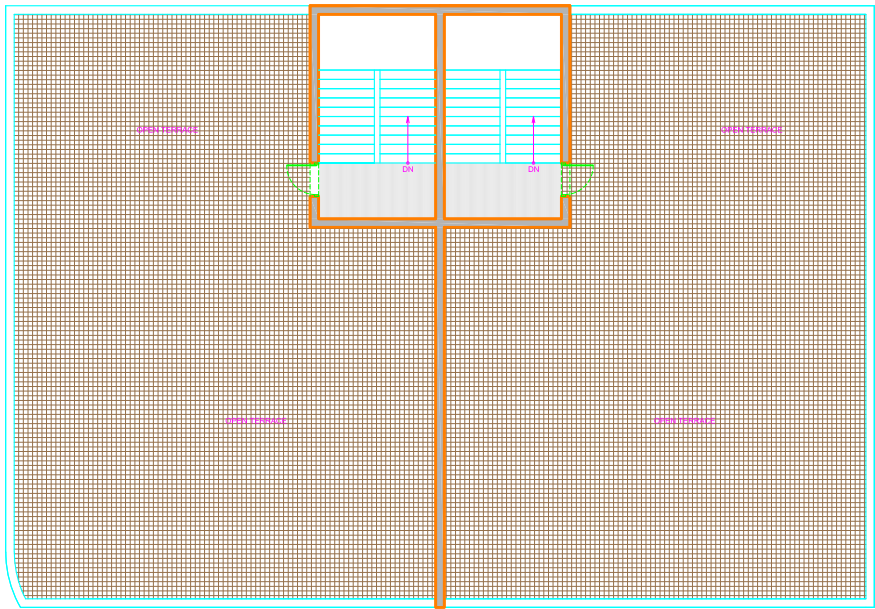


TERRACE FLOOR PLAN


UNIT R01 TO R12 (BLOCK - I)

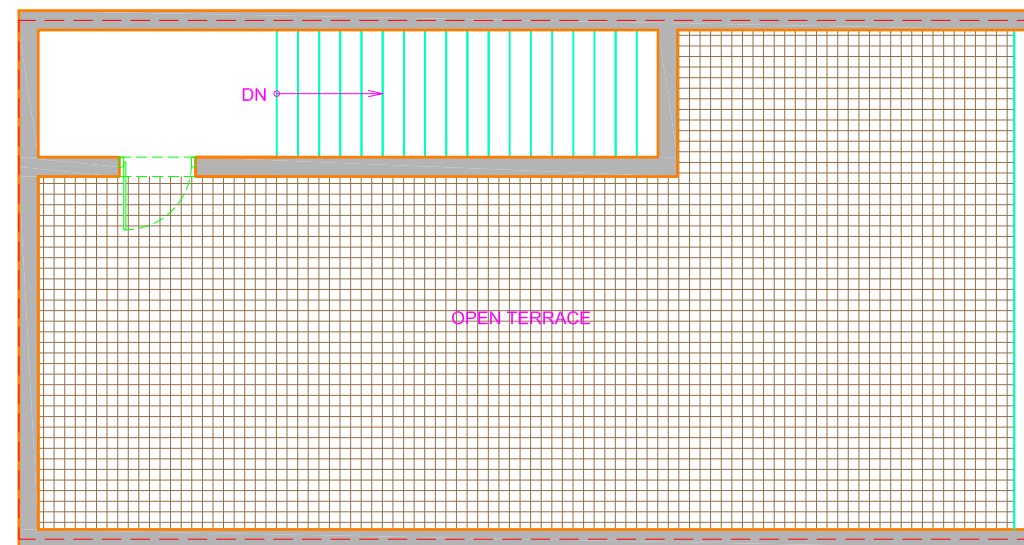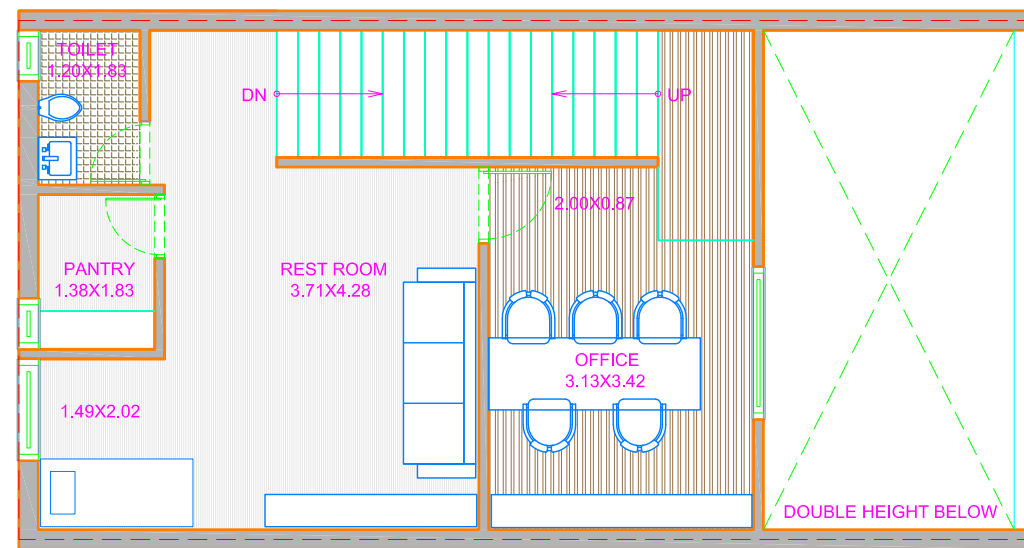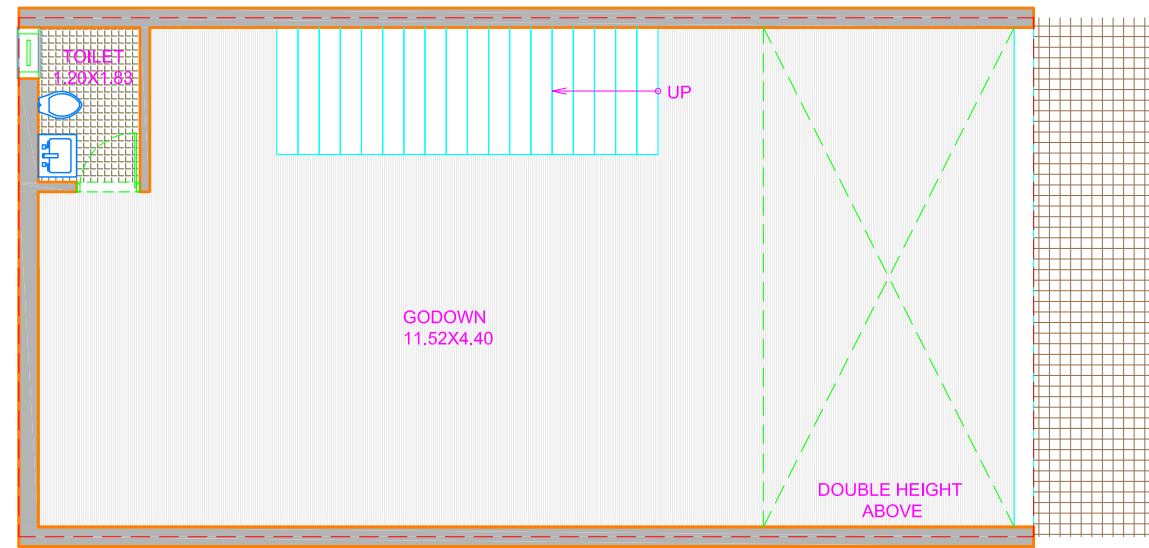


COMMON TOILET (BLOCK - J)

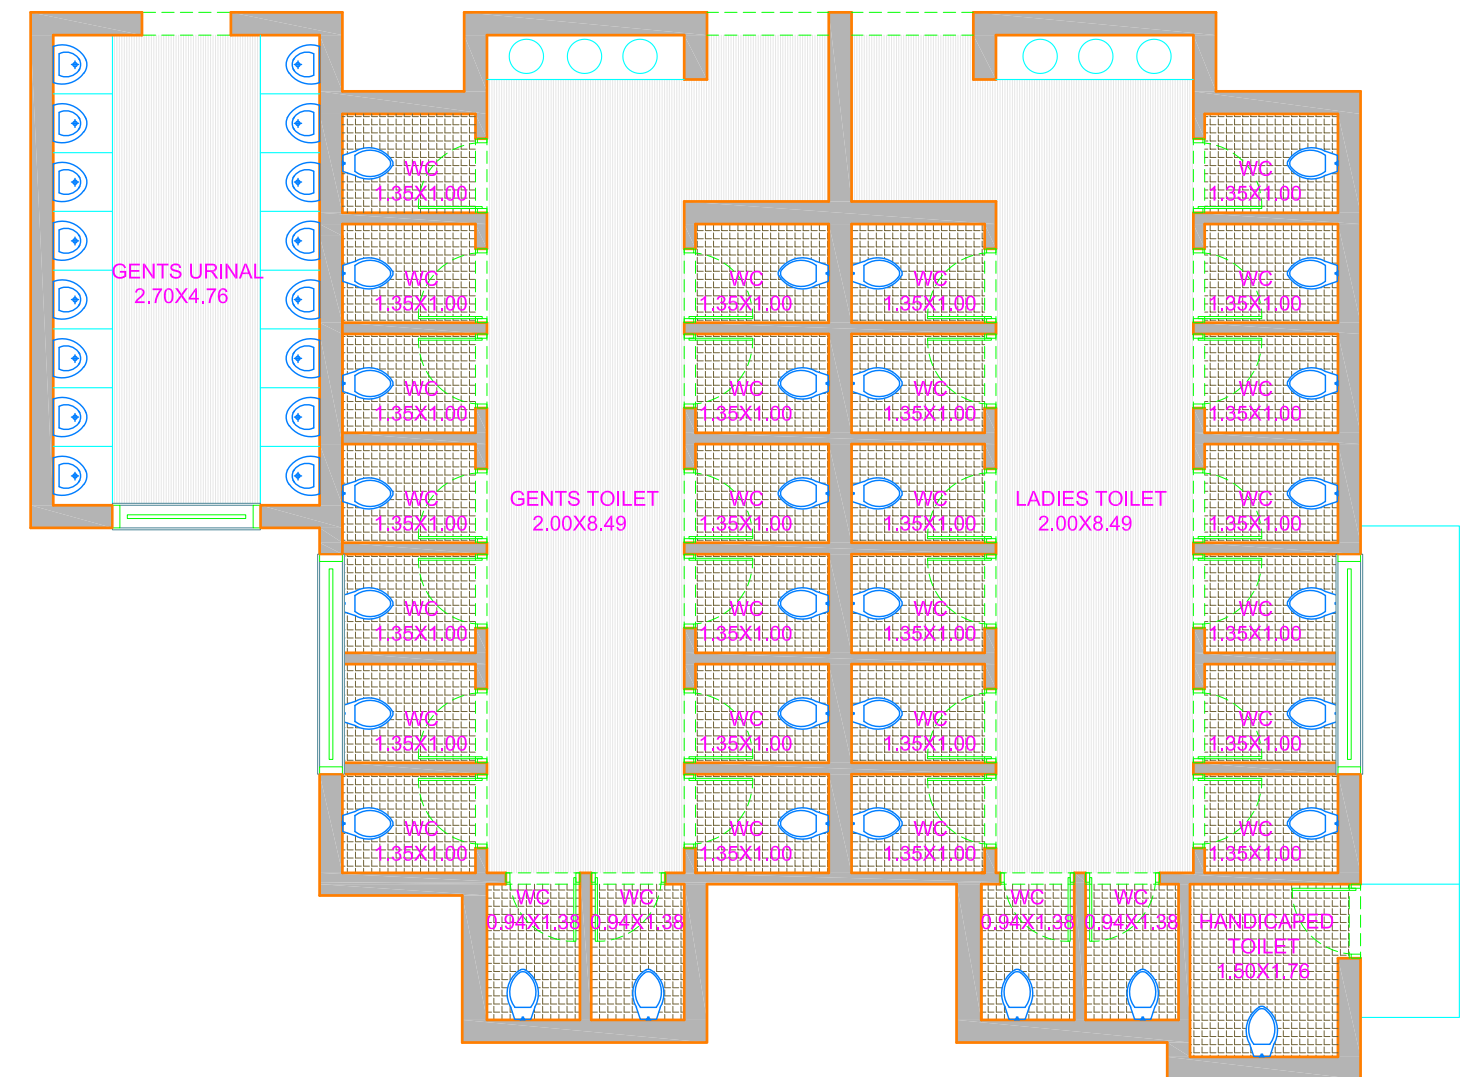


AMENITIES BUILDING (BLOCK - K)

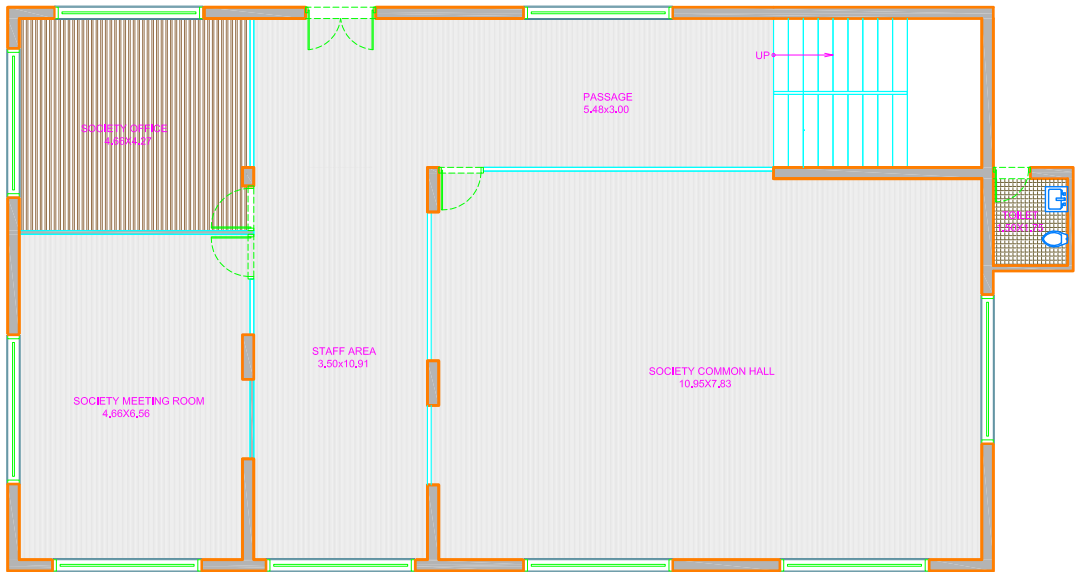

GROUND FLOOR PLAN

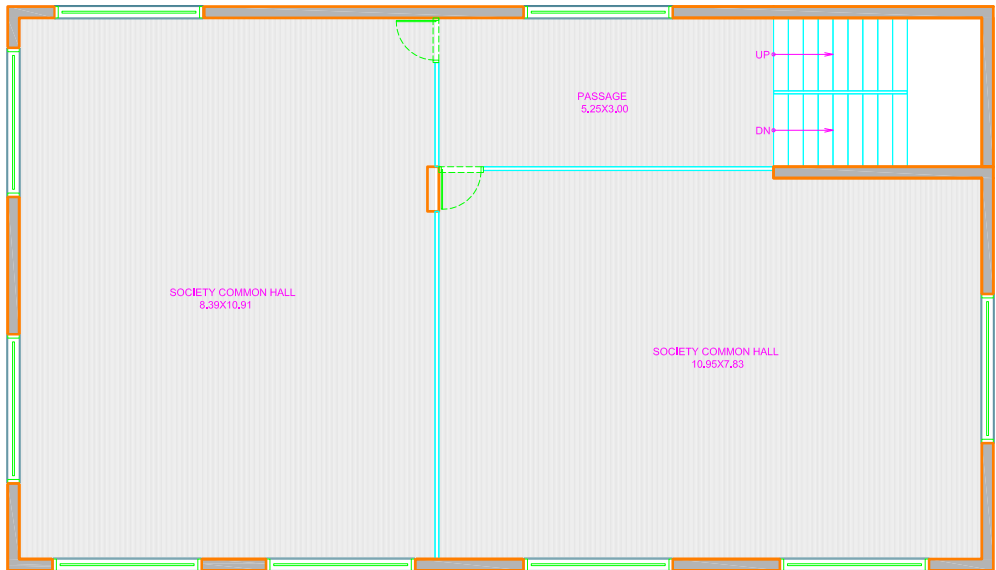

FIRST FLOOR PLAN

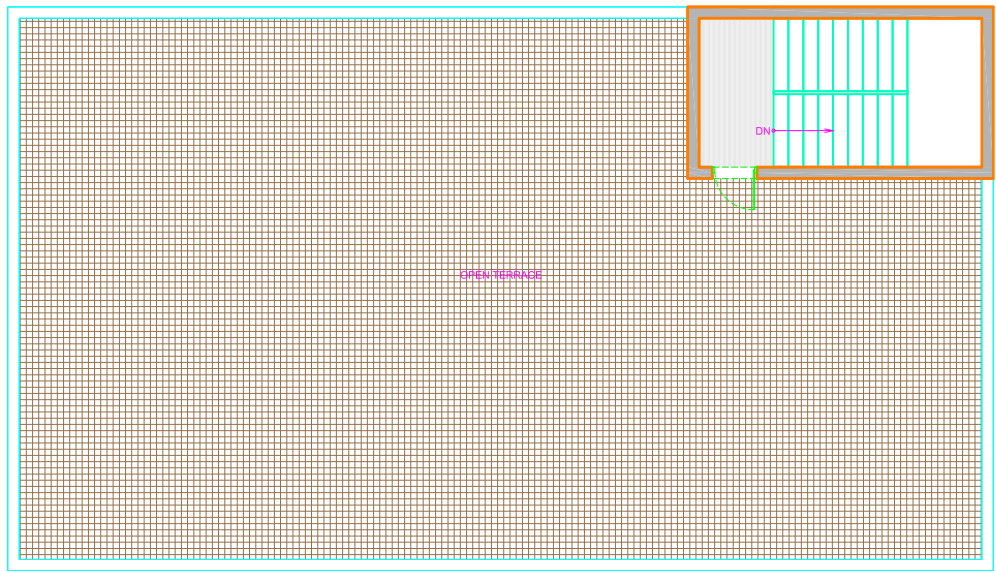

TERRACE FLOOR PLAN

FARM
FRESH365

વિશેષતાઓ:



તમામ ગોડાઉન માટે 19 ફૂટની ઊંચાઈ



200 ફૂટ રિંગ રોડ પરનું પ્રાથમ લોકેશન



વિશાળ પાર્કિંગ એરિયા



24 x 7 સિક્યોરિટી



ઈન્ટરનલ આર.સી.સી. રોડ



24 x 7 પાણી પુરવઠો



તમામ શેડ્સ માટે 5 એચપી પાવર સપ્લાય
જરૂરીયાત મુજબના ઇલેક્ટ્રીક પોઈન્ટસ



ભૂકંપ પ્રતિરોધક આરસીસી ફ્રેમ સ્ટ્રક્ચર,
બ્રિક મેસનરી વોલ્સ સાથે



સ્ટાન્ડર્ડ વીટ્રીફાઈડ ટાઈલ્સ



**FARM
FRESH 365**

SITE ADDRESS :
F.P-13 NEAR DEVRAJ INDUSTRIAL PARK, LAKSHMIPURA, AHMEDABAD,
VATVA - 382315. | M. : 99131 38539

Rera No.

Website :

JAYNI Projects Ltd.

SITE ADDRESS :
F.P-13 NEAR DEVRAJ INDUSTRIAL PARK, LAKSHMIPURA, AHMEDABAD,
VATVA - 382315. | M. : 99131 38539

A Project by :



Architect :

MAYANK PATEL